



UNIT 11 MEZZANINE PLAN
SCALE: 3/32" = 1'-0"

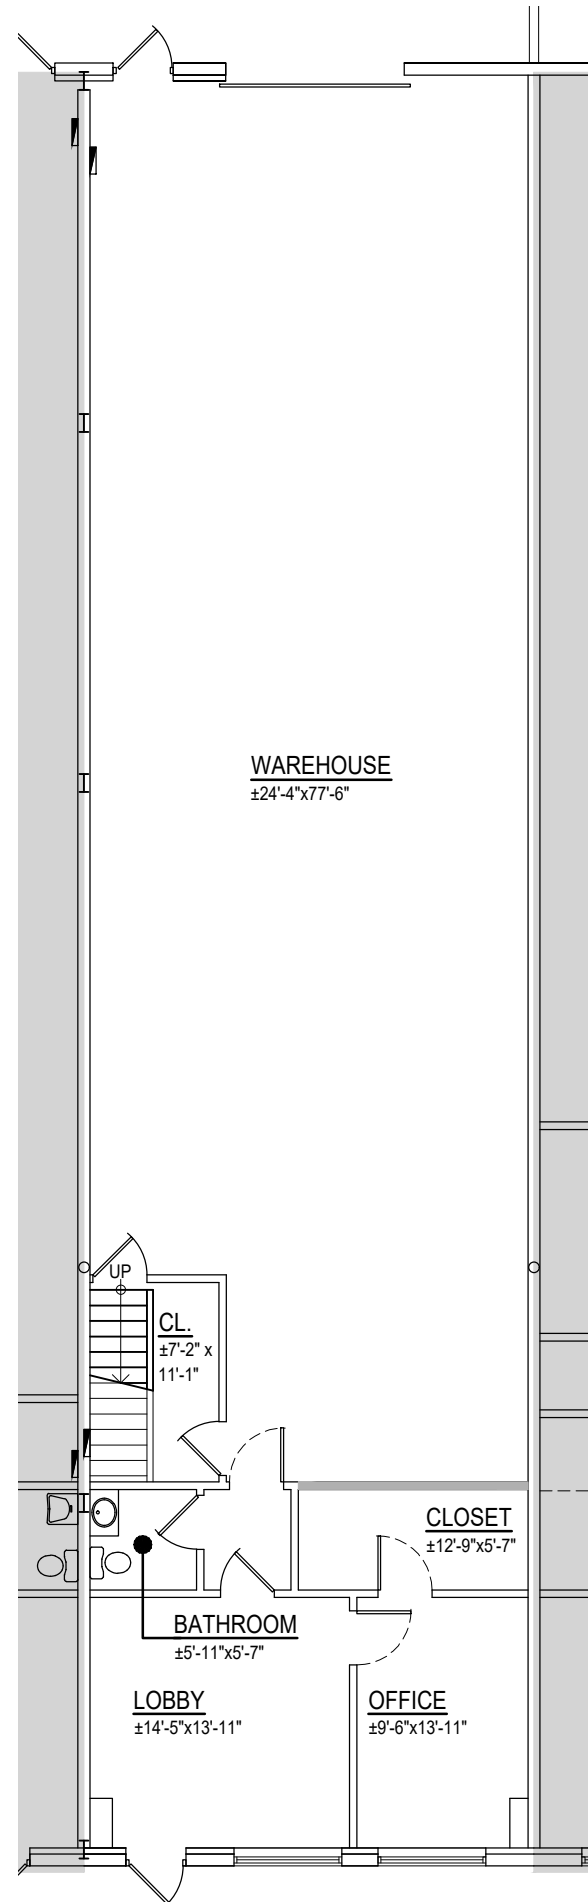

UNIT 2 GROUND FLOOR PLAN
SCALE: 3/32" = 1'-0"

UNIT	OFFICE	WAREHOUSE	MEZZANINE	TOTAL
2	529 SF	1,978 SF	542 SF	3,049 SF

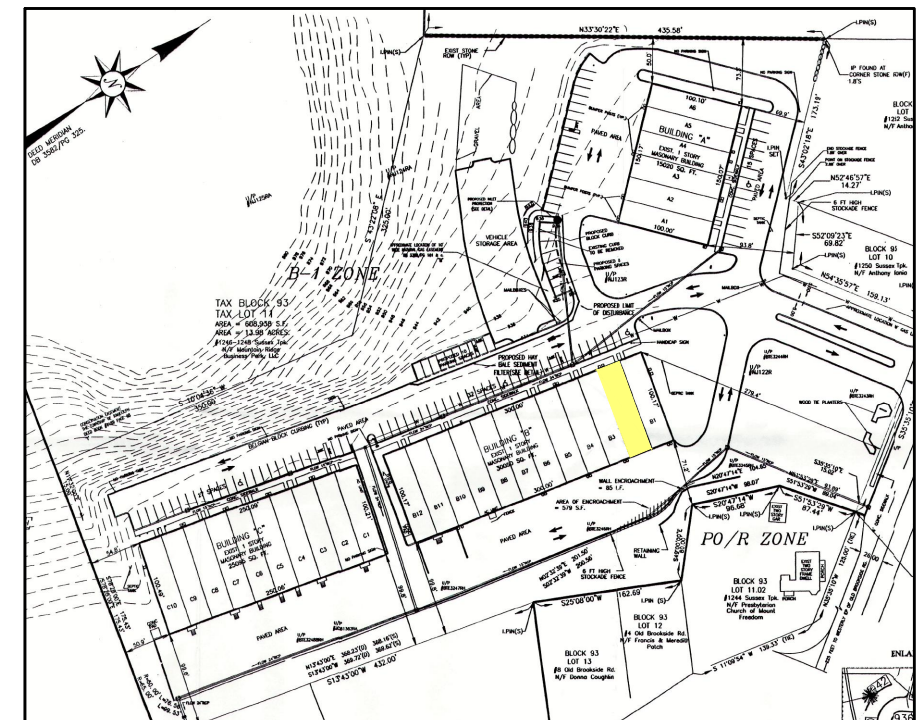

SITE PLAN
SCALE: NTS

