



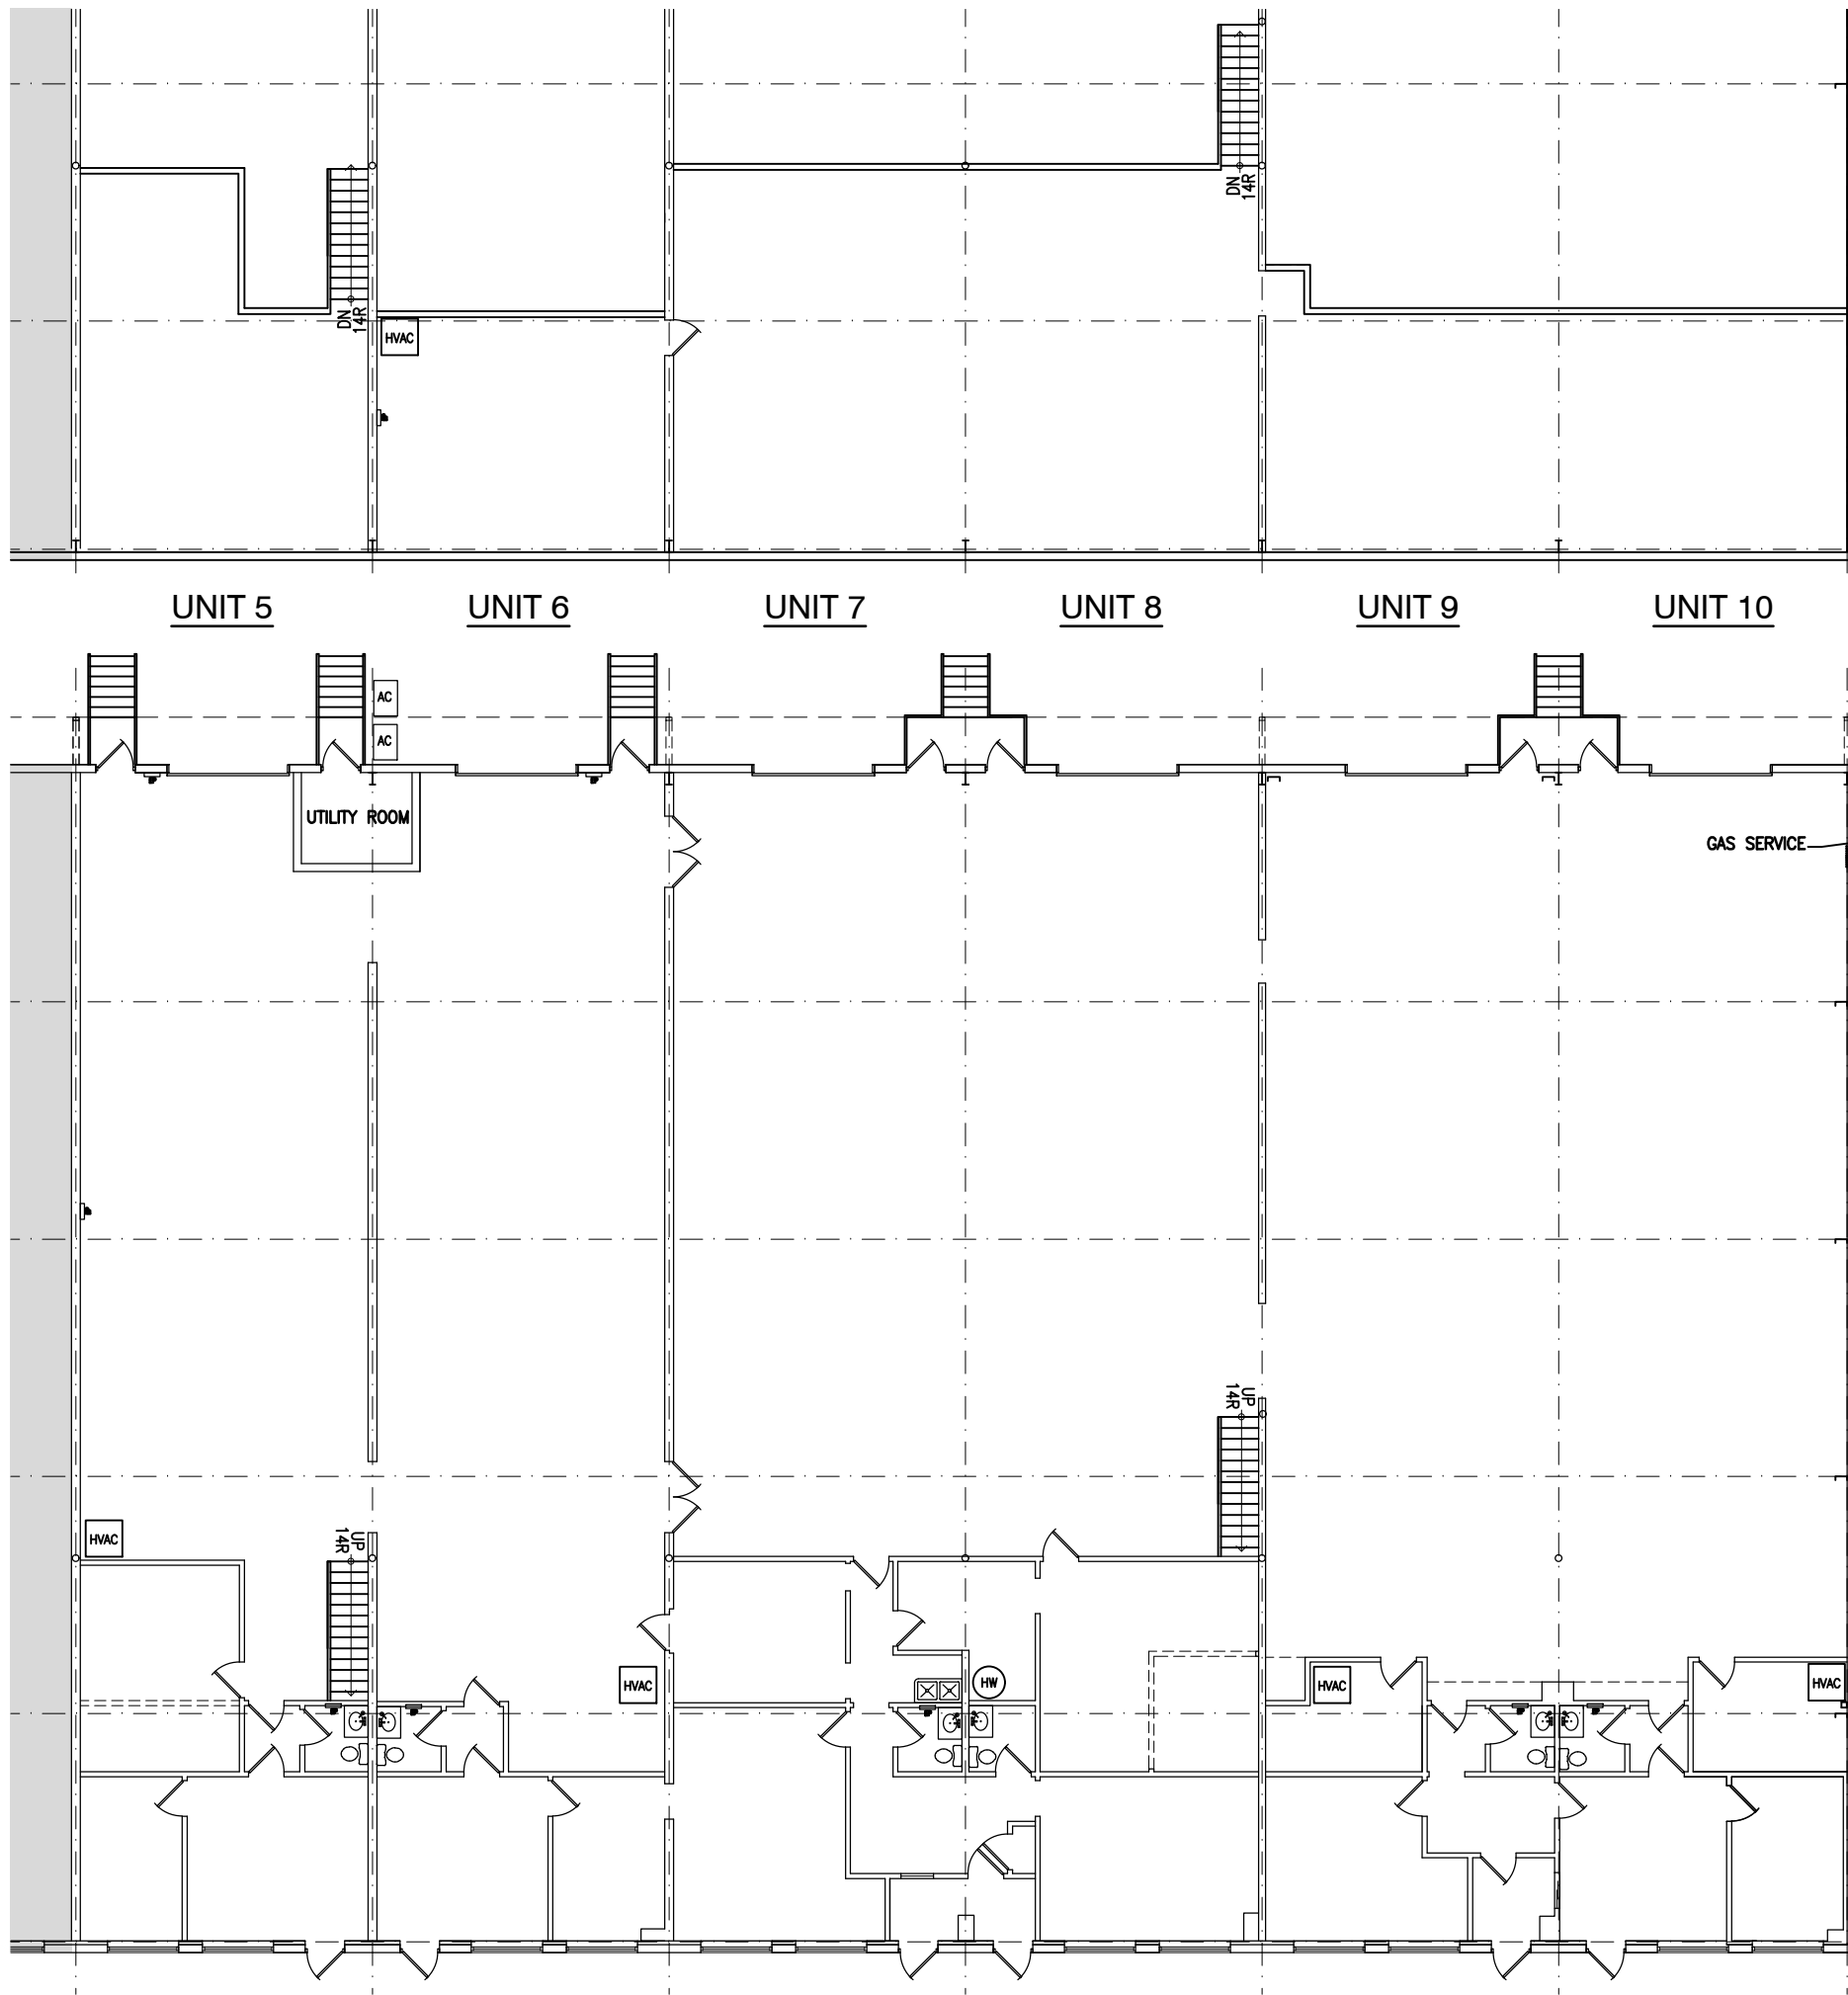

UNIT 5-10 MEZZANINE PLAN
SCALE: 1/16"=1'-0"

UNIT	OFFICE	WAREHOUSE	MEZZANINE	TOTAL
5	692 SF	1757 SF	683 SF	3132 SF
6	443 SF	2030 SF	508 SF	2981 SF
7	830 SF	1674 SF	819 SF	3323 SF
8	830 SF	1674 SF	819 SF	3323 SF
9	582 SF	1922 SF	529 SF	3033 SF
10	597 SF	1907 SF	501 SF	3005 SF

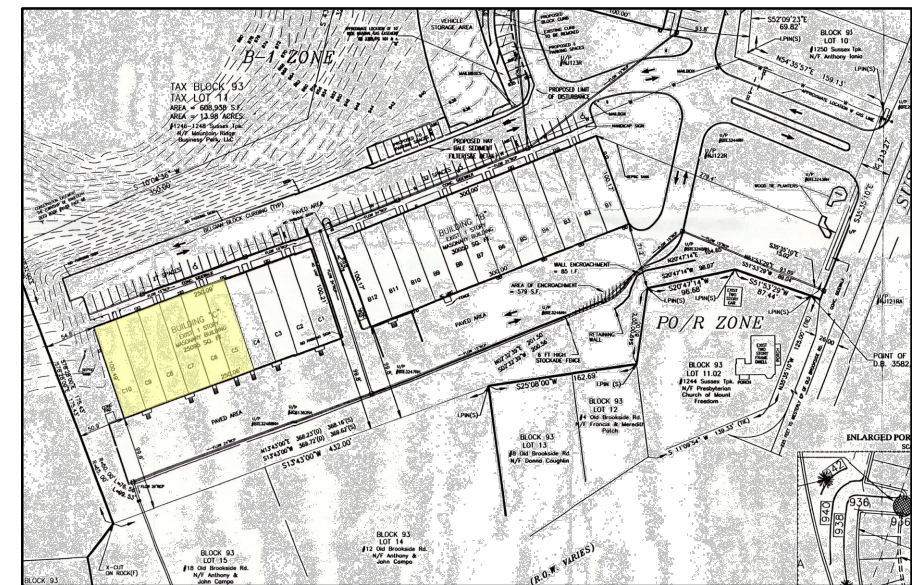

SITE PLAN
SCALE: NTS

UNIT 5-10 GROUND FLOOR PLAN
SCALE: 1/16"=1'-0"

